




SCALE 1" = 400'

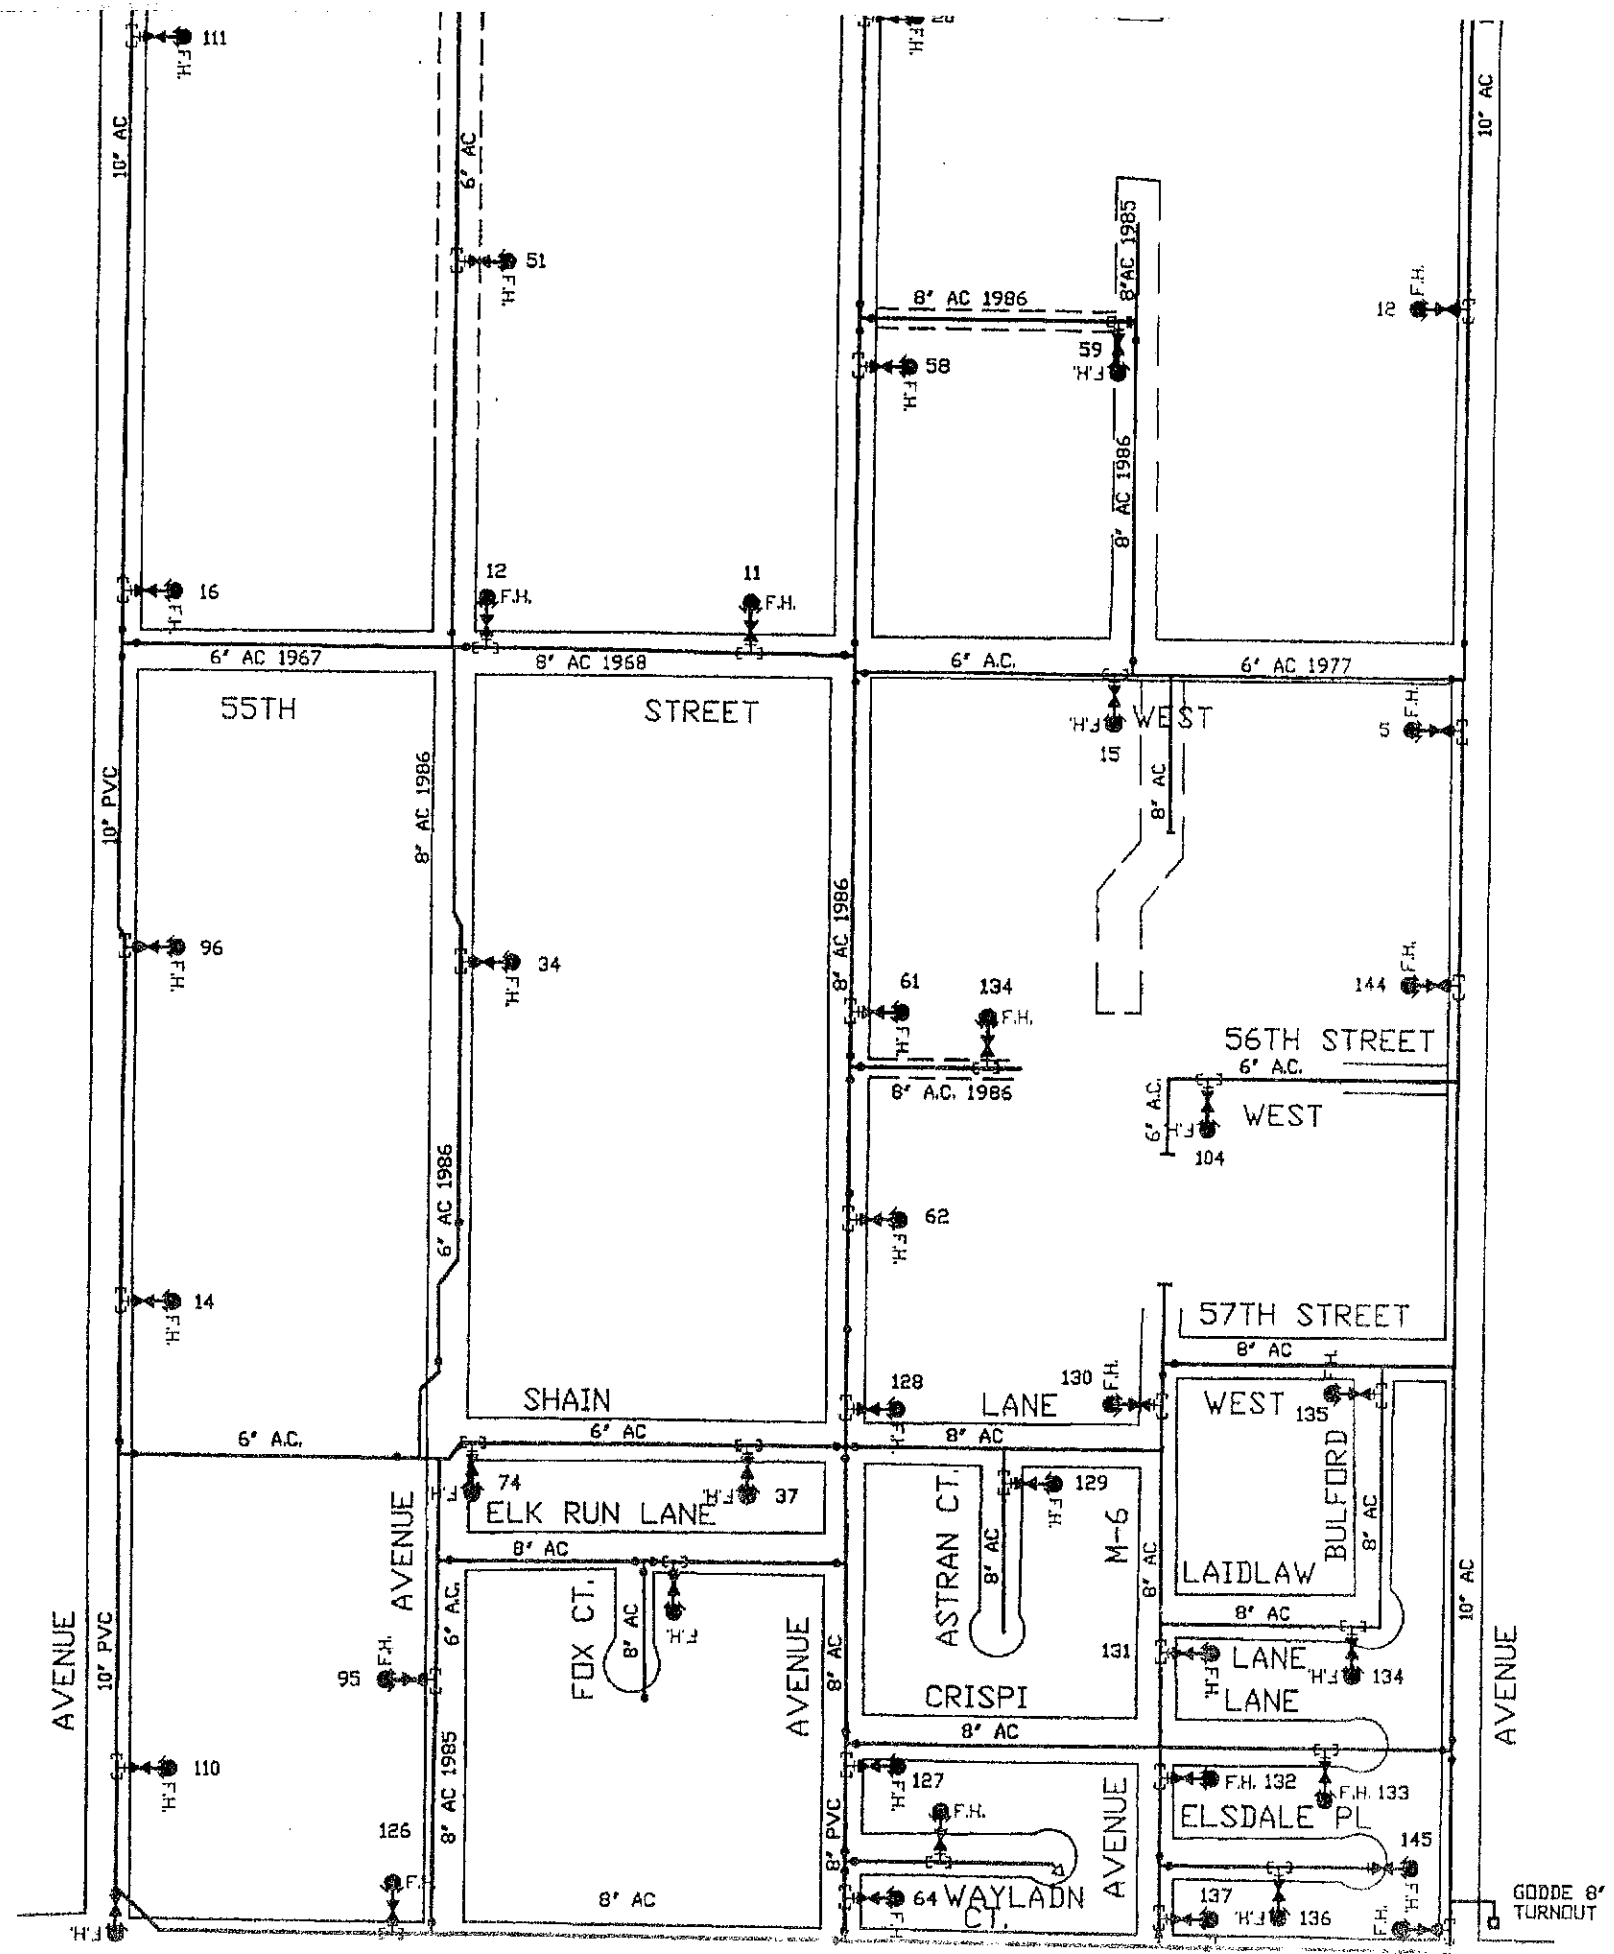

50 74 51 110

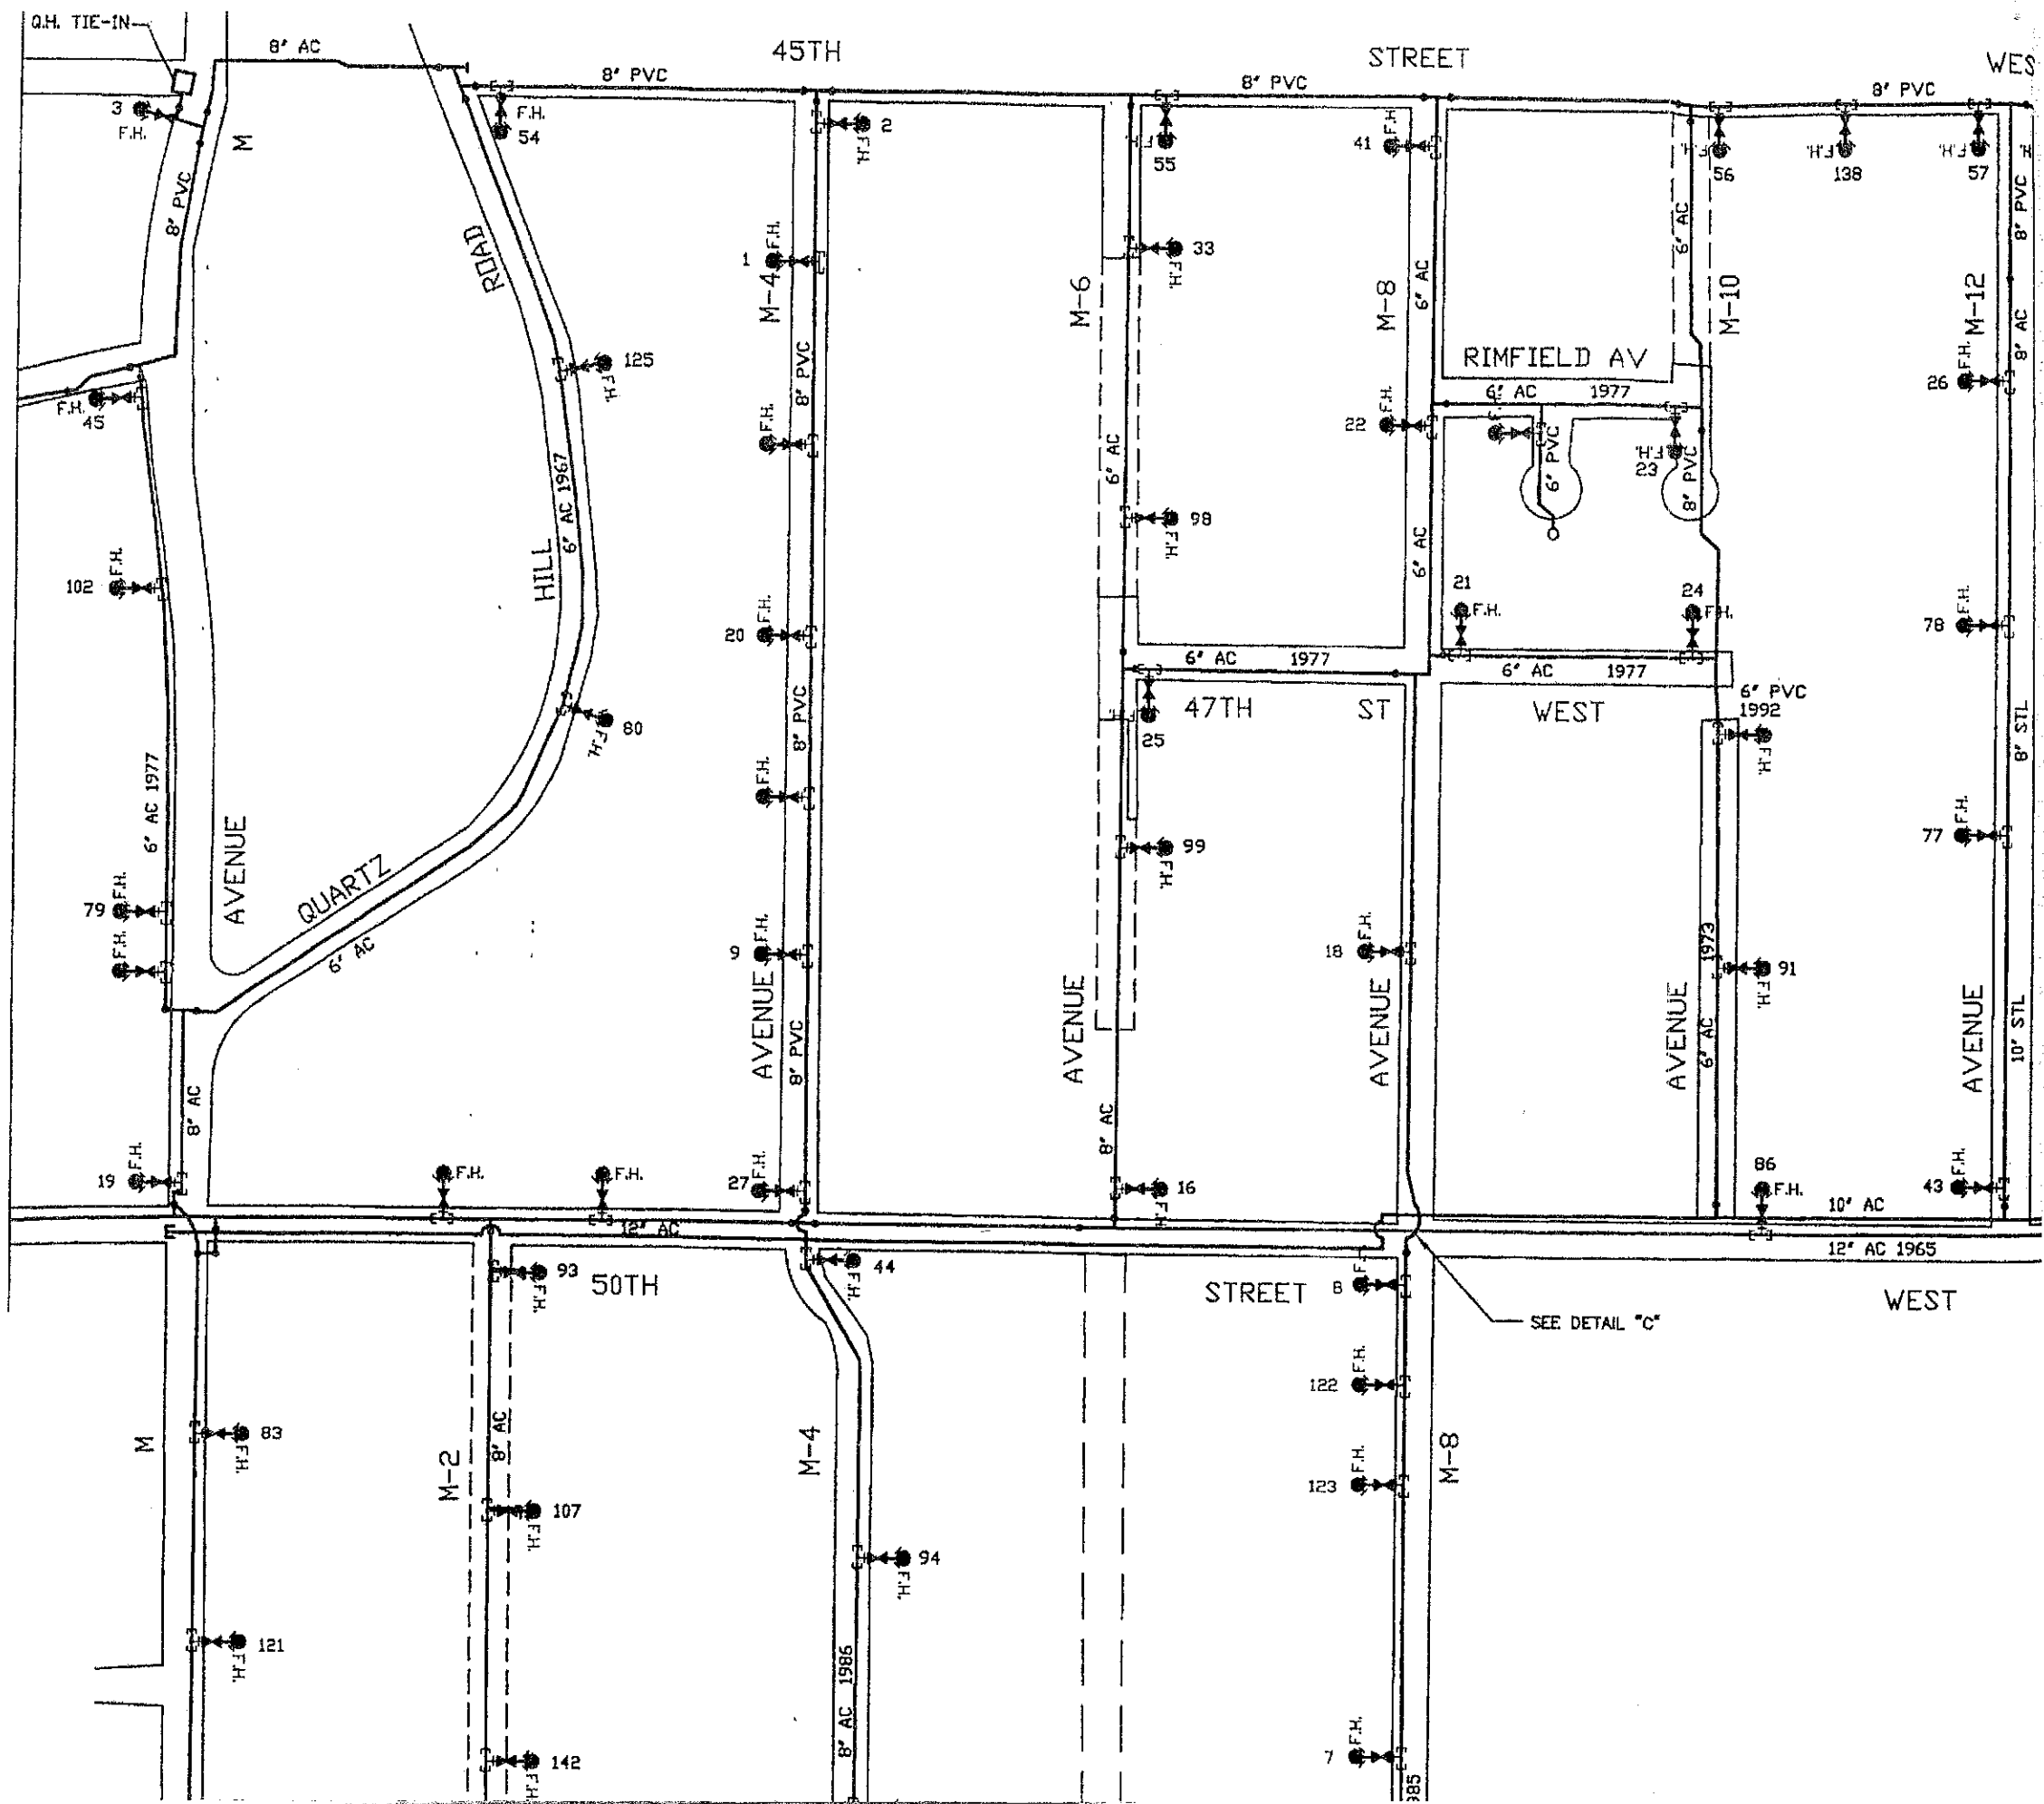

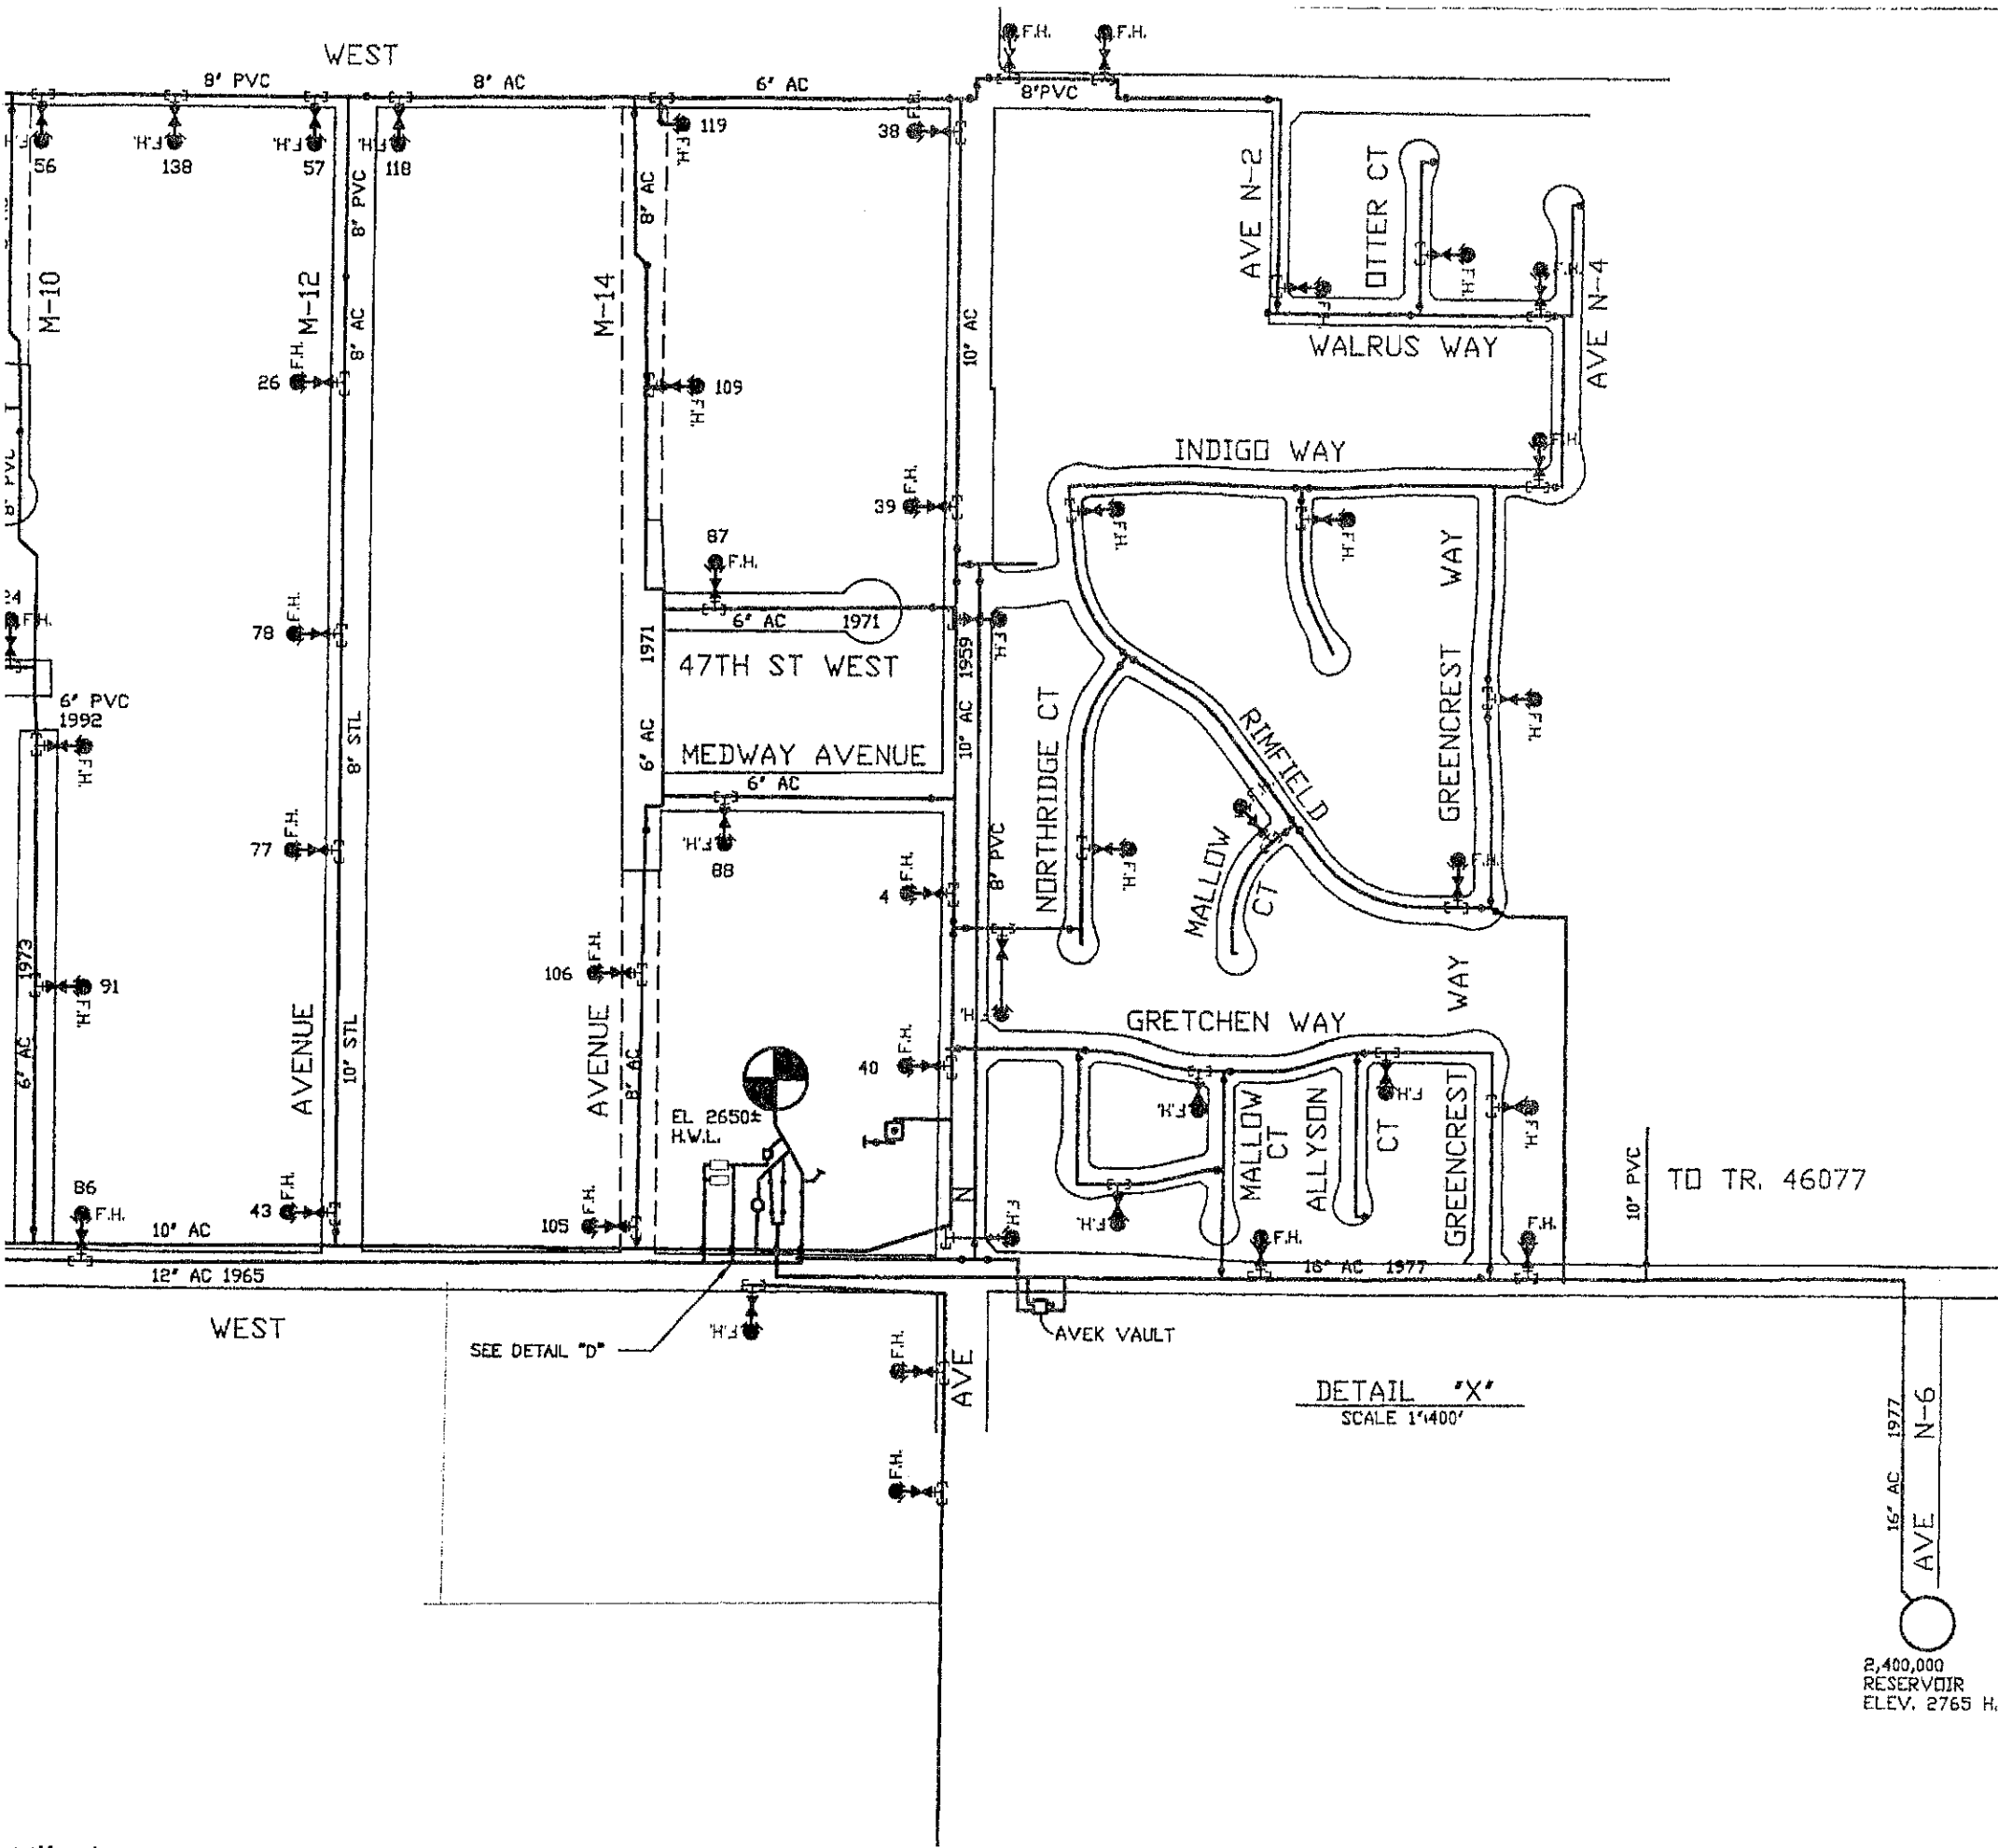

WEST

8' PVC 8' AC 6' AC 8' PVC

M-10

M-12

M-14

AVE N-2

OTTER CT

WALRUS WAY

AVE N-4

INDIGO WAY

47TH ST WEST

MEDWAY AVENUE

NORTHBRIDGE CT

MALLOW RIMFIELD CT

GREENCREST WAY

GRETCHEN WAY

MALLOW CT

ALLYSON CT

GREENCREST WAY

TO TR. 46077

12" AC 1965

WEST

SEE DETAIL "D"


AVEK VAULT

DETAIL "X"
SCALE 1"=400'


16" AC 1977
AVE N-6

2,400,000
RESERVOIR
ELEV. 2765 H.W.L.


WELL

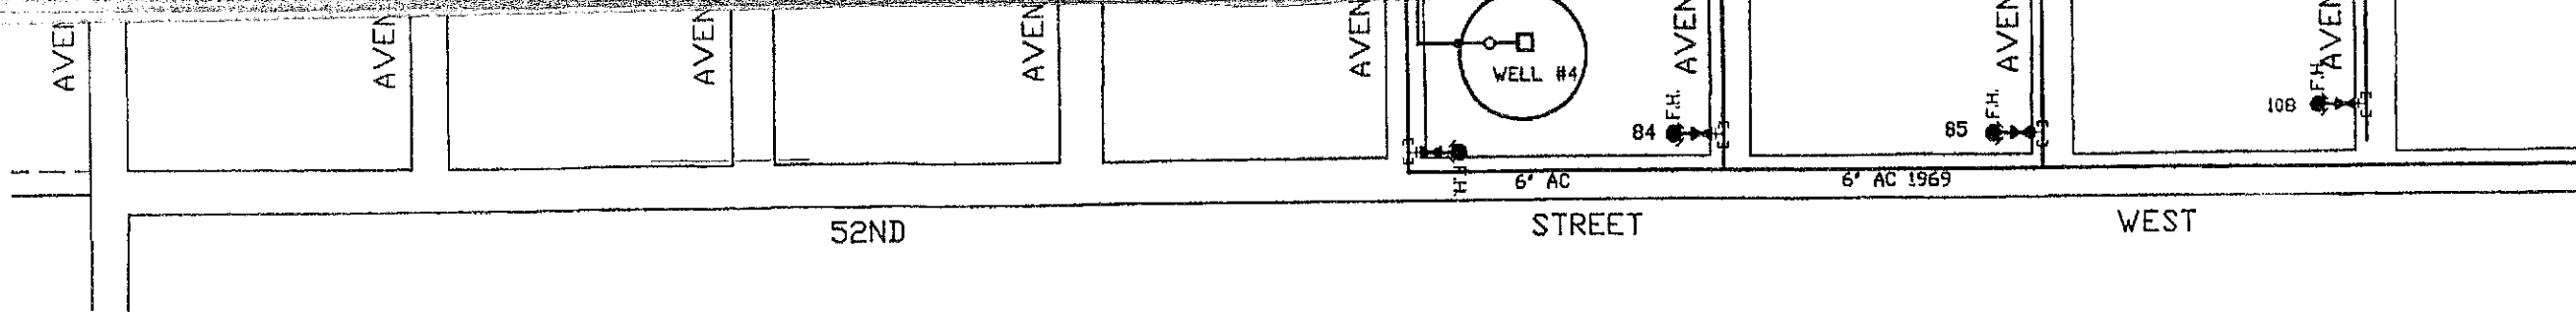


Palm Ranch Irrigation District
 4871 West Columbia Way
 Quartz Hill, CA 93536
 (661) 943-2469
 System # 1910103

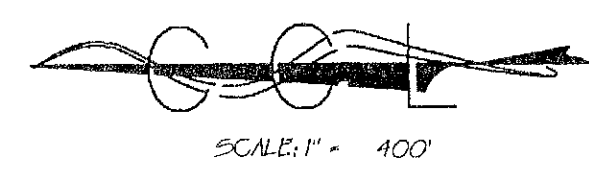


AVENUE

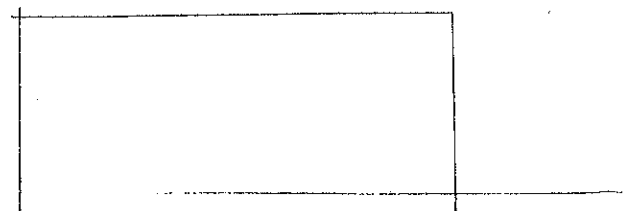

7 AVE J-12

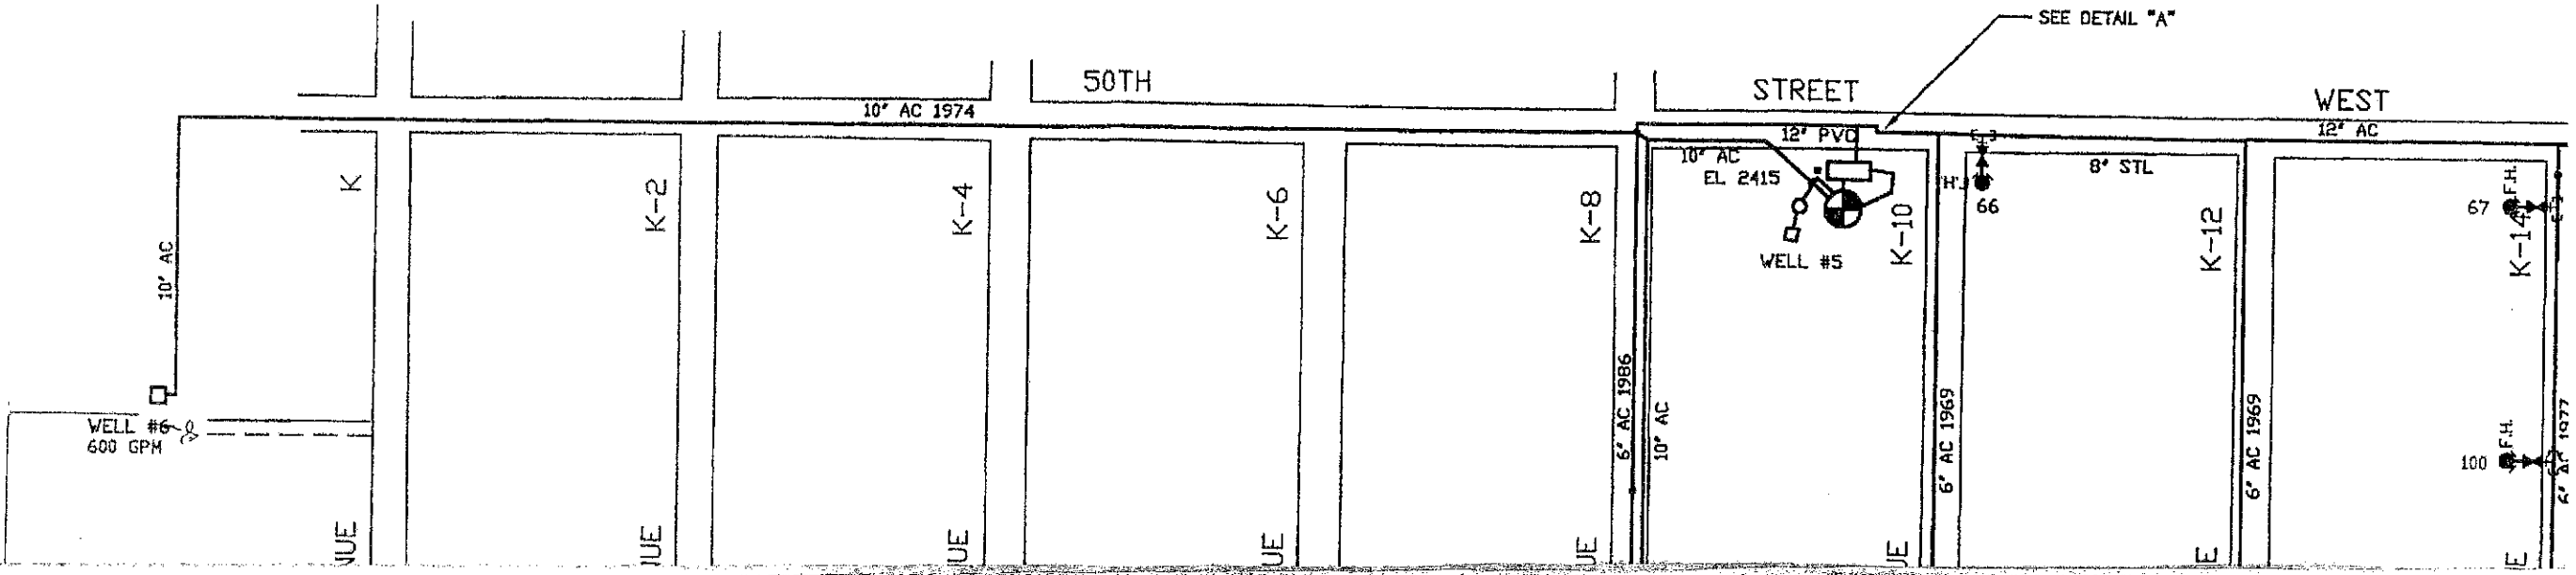

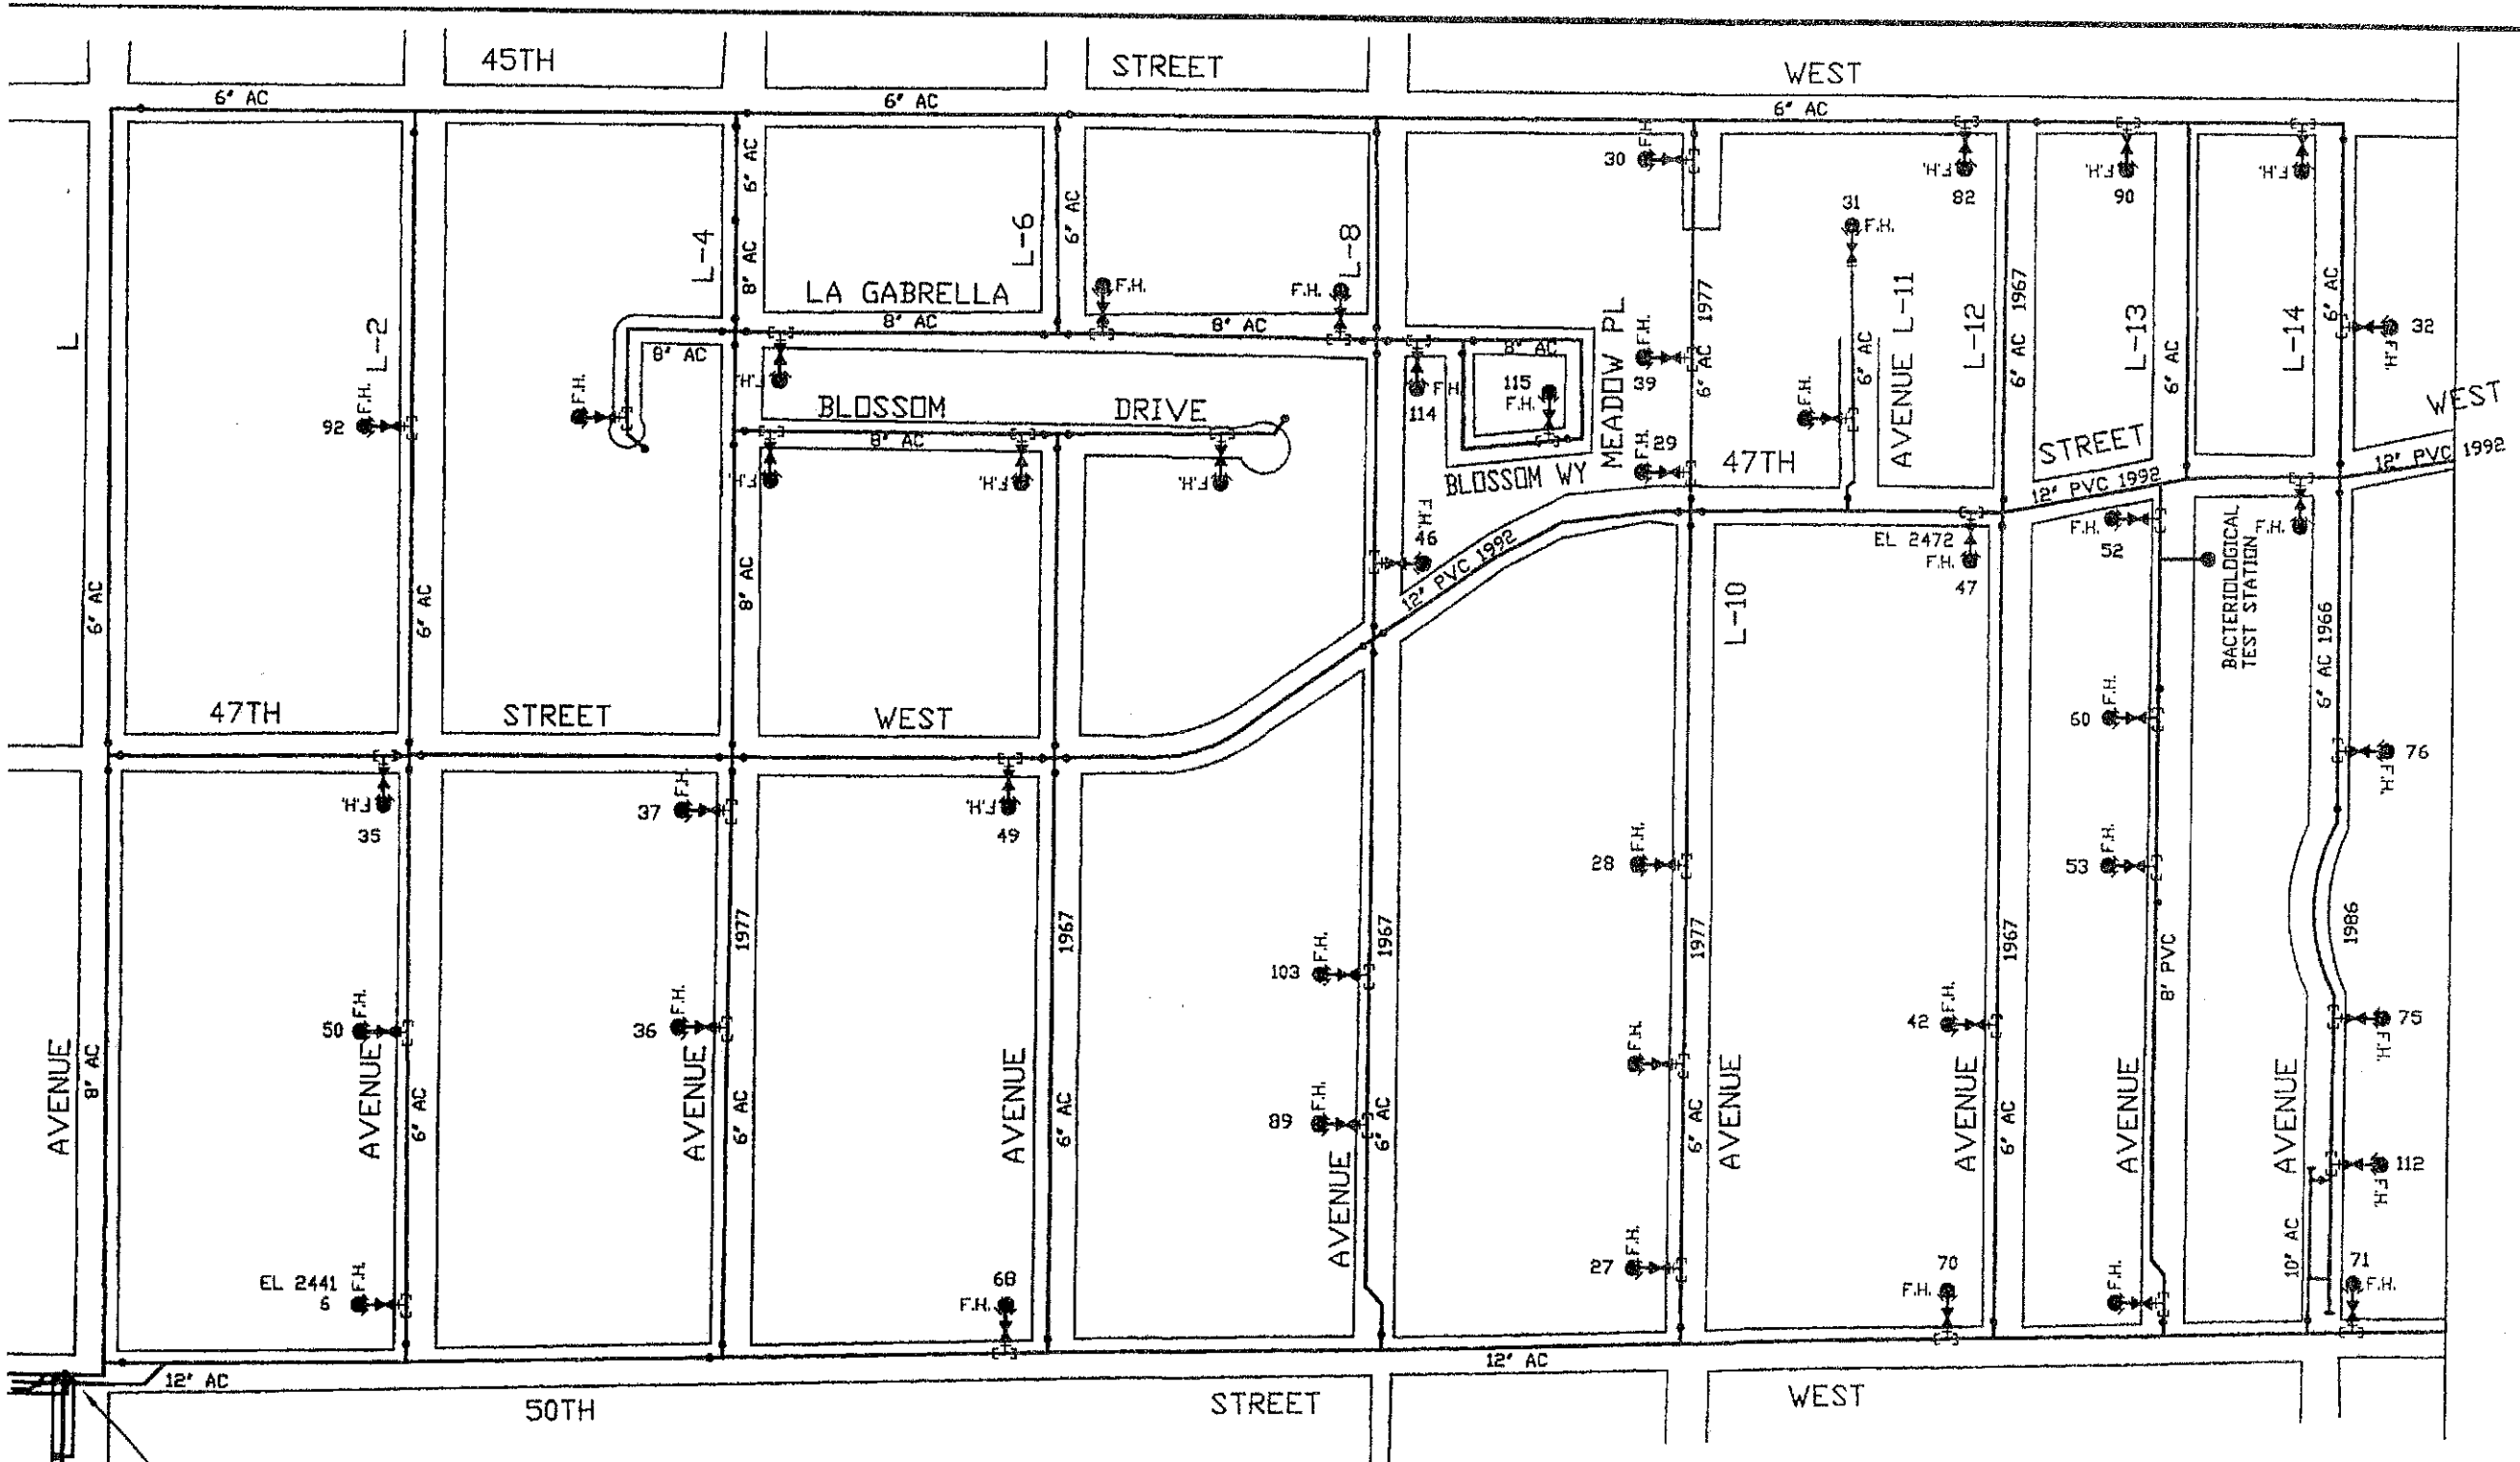

SEE DETAIL "B"

EXIST 2' STL
6" PVC 1996