


EXHIBIT J

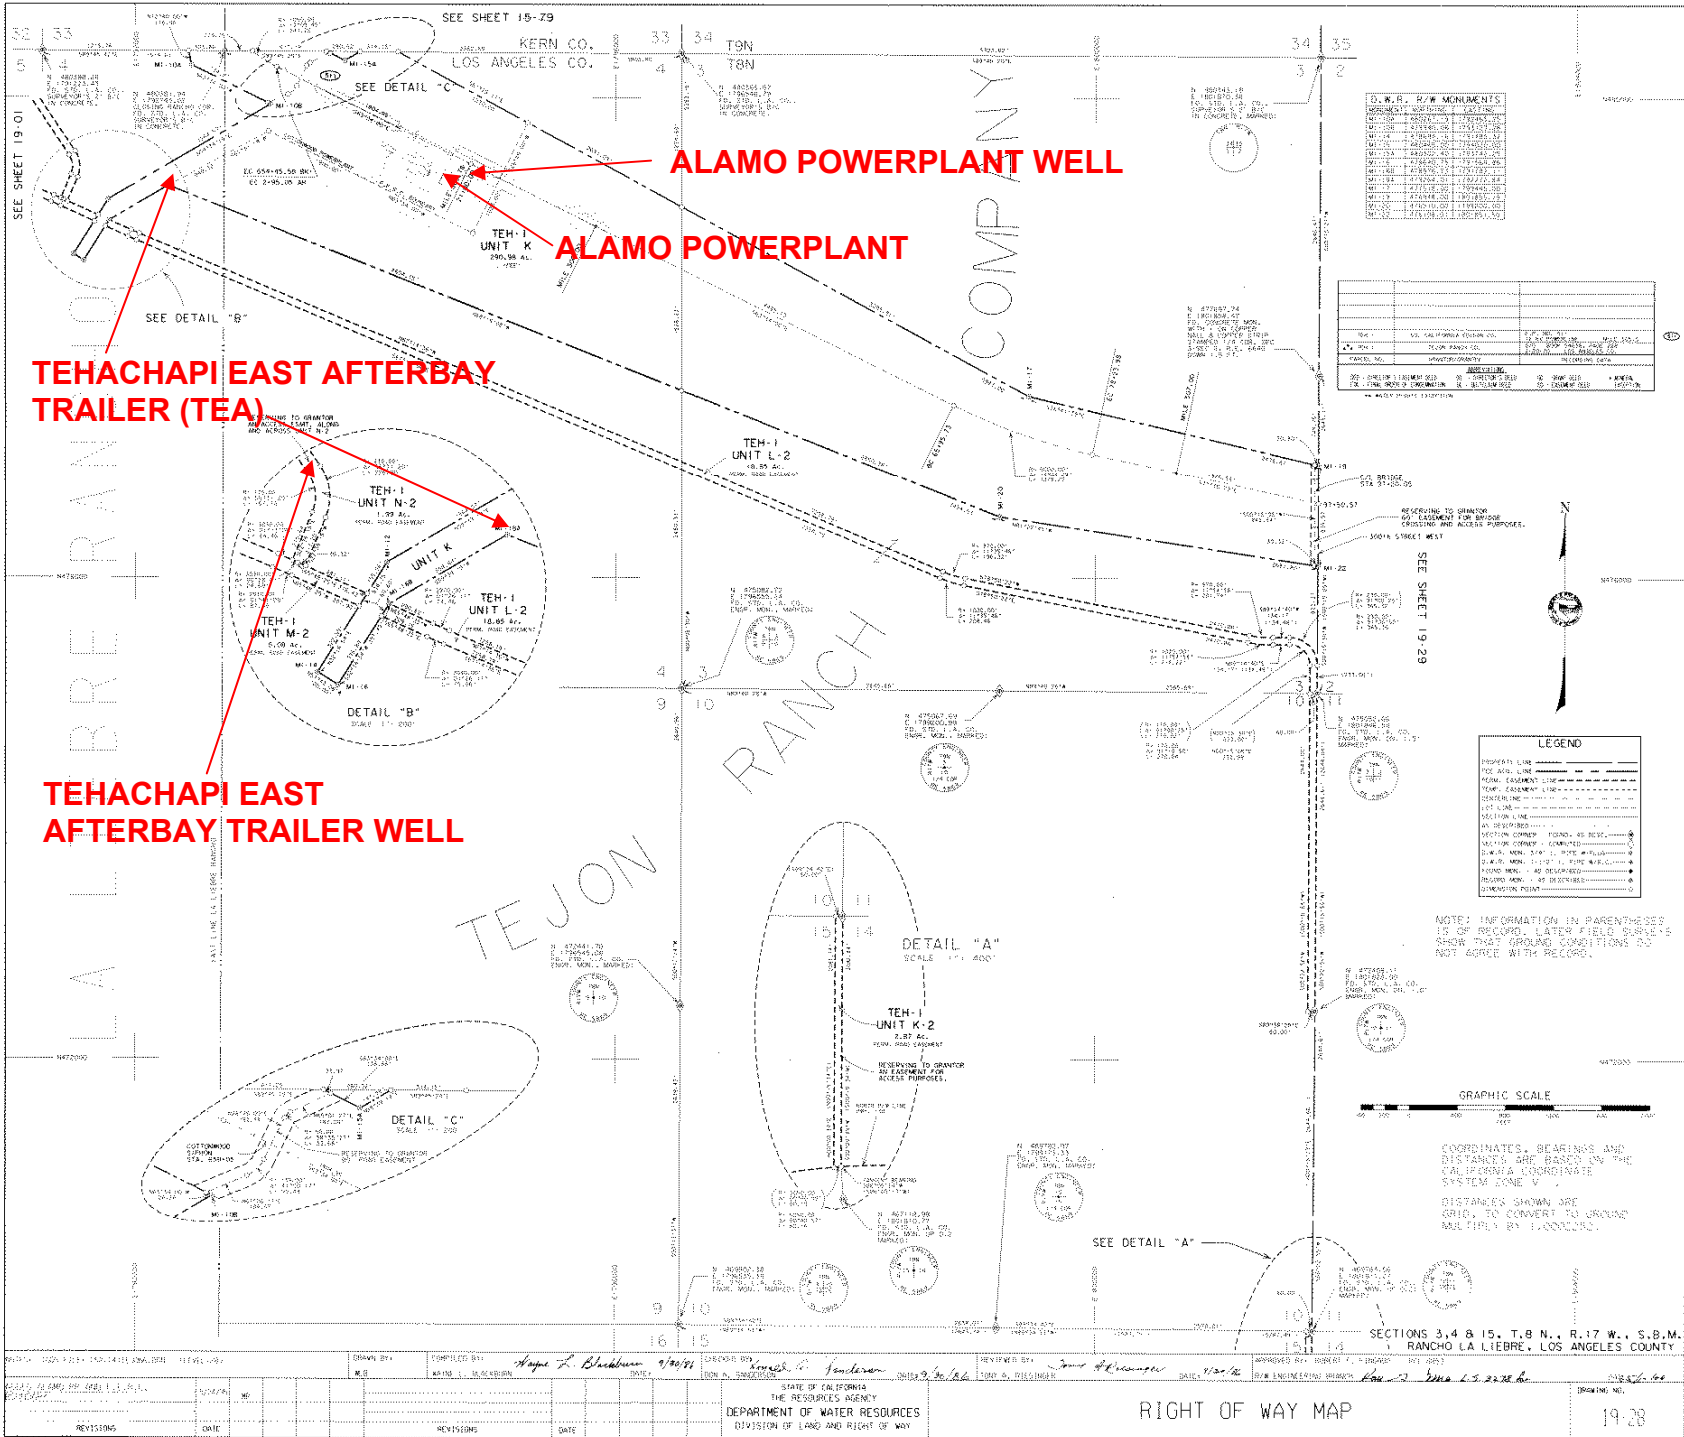

ALAMO POWERPLANT WELL

ALAMO POWERPLANT

TEHACHAPI EAST AFTERBAY TRAILER (TEA)

TEHACHAPI EAST AFTERBAY TRAILER WELL





LEGEND

PROPERTY LINE	---
FEEDER LINE	---
PERM. EASEMENT LINE	---
TEMP. EASEMENT LINE	---
CENTERLINE	---
LOT LINE	---
SECTION LINE	---
AS SHOWN	---
SECTION CORNER FOUND AS NOTED	○
D.W.R. MON. 5' x 1' - 1" (SEE MEAS.)	○
D.W.R. MON. 1'10" x 1" (SEE MEAS.)	○
FOUND MON. AS SHOWN	○
FOUND MON. AS DISCLOSED	○
FOUND MON. AS DISCLOSED	○
SECTION CORNER	○


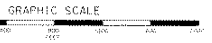

COORDINATES, BEARINGS AND DISTANCES ARE BASED ON THE CALIFORNIA COORDINATE SYSTEM ZONE 10
DISTANCES SHOWN ARE GRID, TO CONVERT TO GROUND MULTIPLY BY 1.000020

SECTIONS 3, 4 & 15, T. 8 N., R. 17 W., S. 8 M.
RANCHO LA LIEBRE, LOS ANGELES COUNTY


STATE OF CALIFORNIA
THE RESOURCE AGENCY
DEPARTMENT OF WATER RESOURCES
DIVISION OF LAND AND RIGHT OF WAY

RIGHT OF WAY MAP

19-28